


PROFIL NR.	HOR. KURV.	BREDEUTV.	TVERRFALL (1%=2mm)	H.k.l.p.k.	V.k.l.p.k.	PROFIL H.	TERRENG H.	OVERBYGN. T.
0.00			3.0%			44.50	44.45	
36.70	R=5.50		3.0%			44.51	44.55	
188.87	R=18.50		3.0%			44.42	44.95	
141.56	R=5.50		3.0%			44.05	45.00	
125.95						44.25	45.10	
0.00						44.41	45.20	

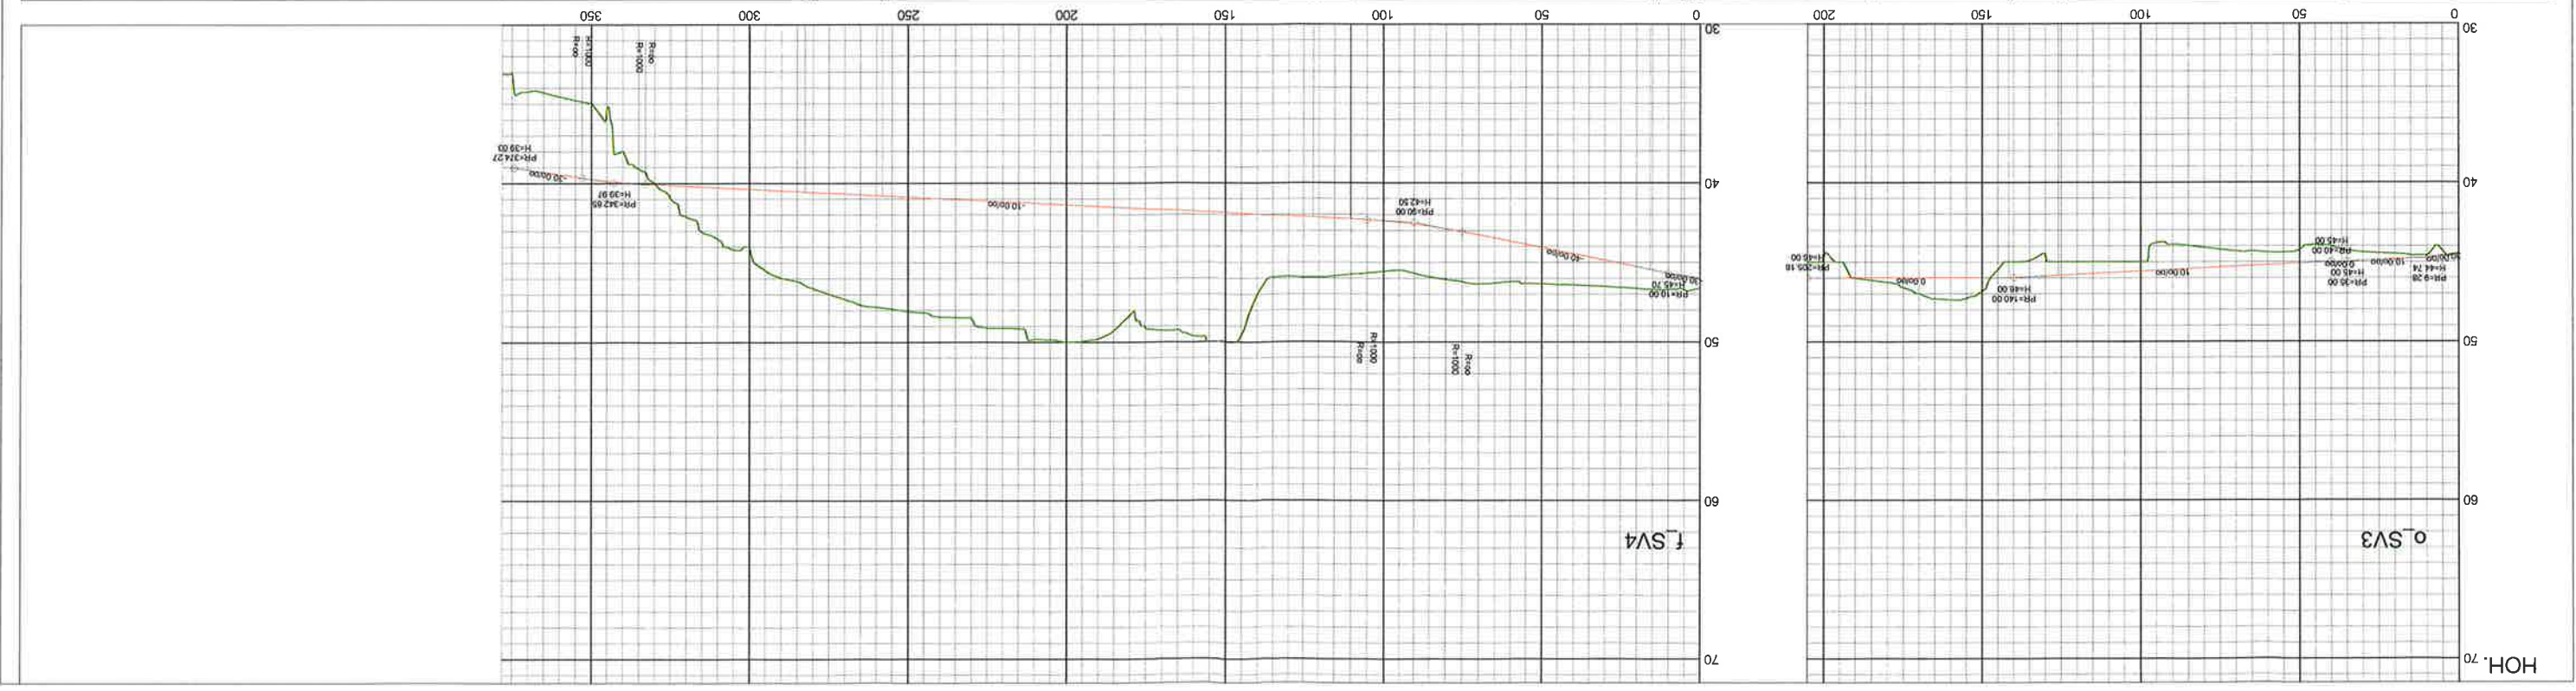

Tegning: TC003  
 Ordre nr: 516794  
 OE: MG  
 Skala: 1:1000, 1:200 A  
 Dato: 11.02.2015

Plan og profil, 0\_SV3 og 0\_SV4  
 RISHATTEN EIENDOM AS  
 SANDNESSJØEN HANDELSPARK

FORELØPIG







